


TYPICAL RESIDENTIAL TRACT BASE MAP

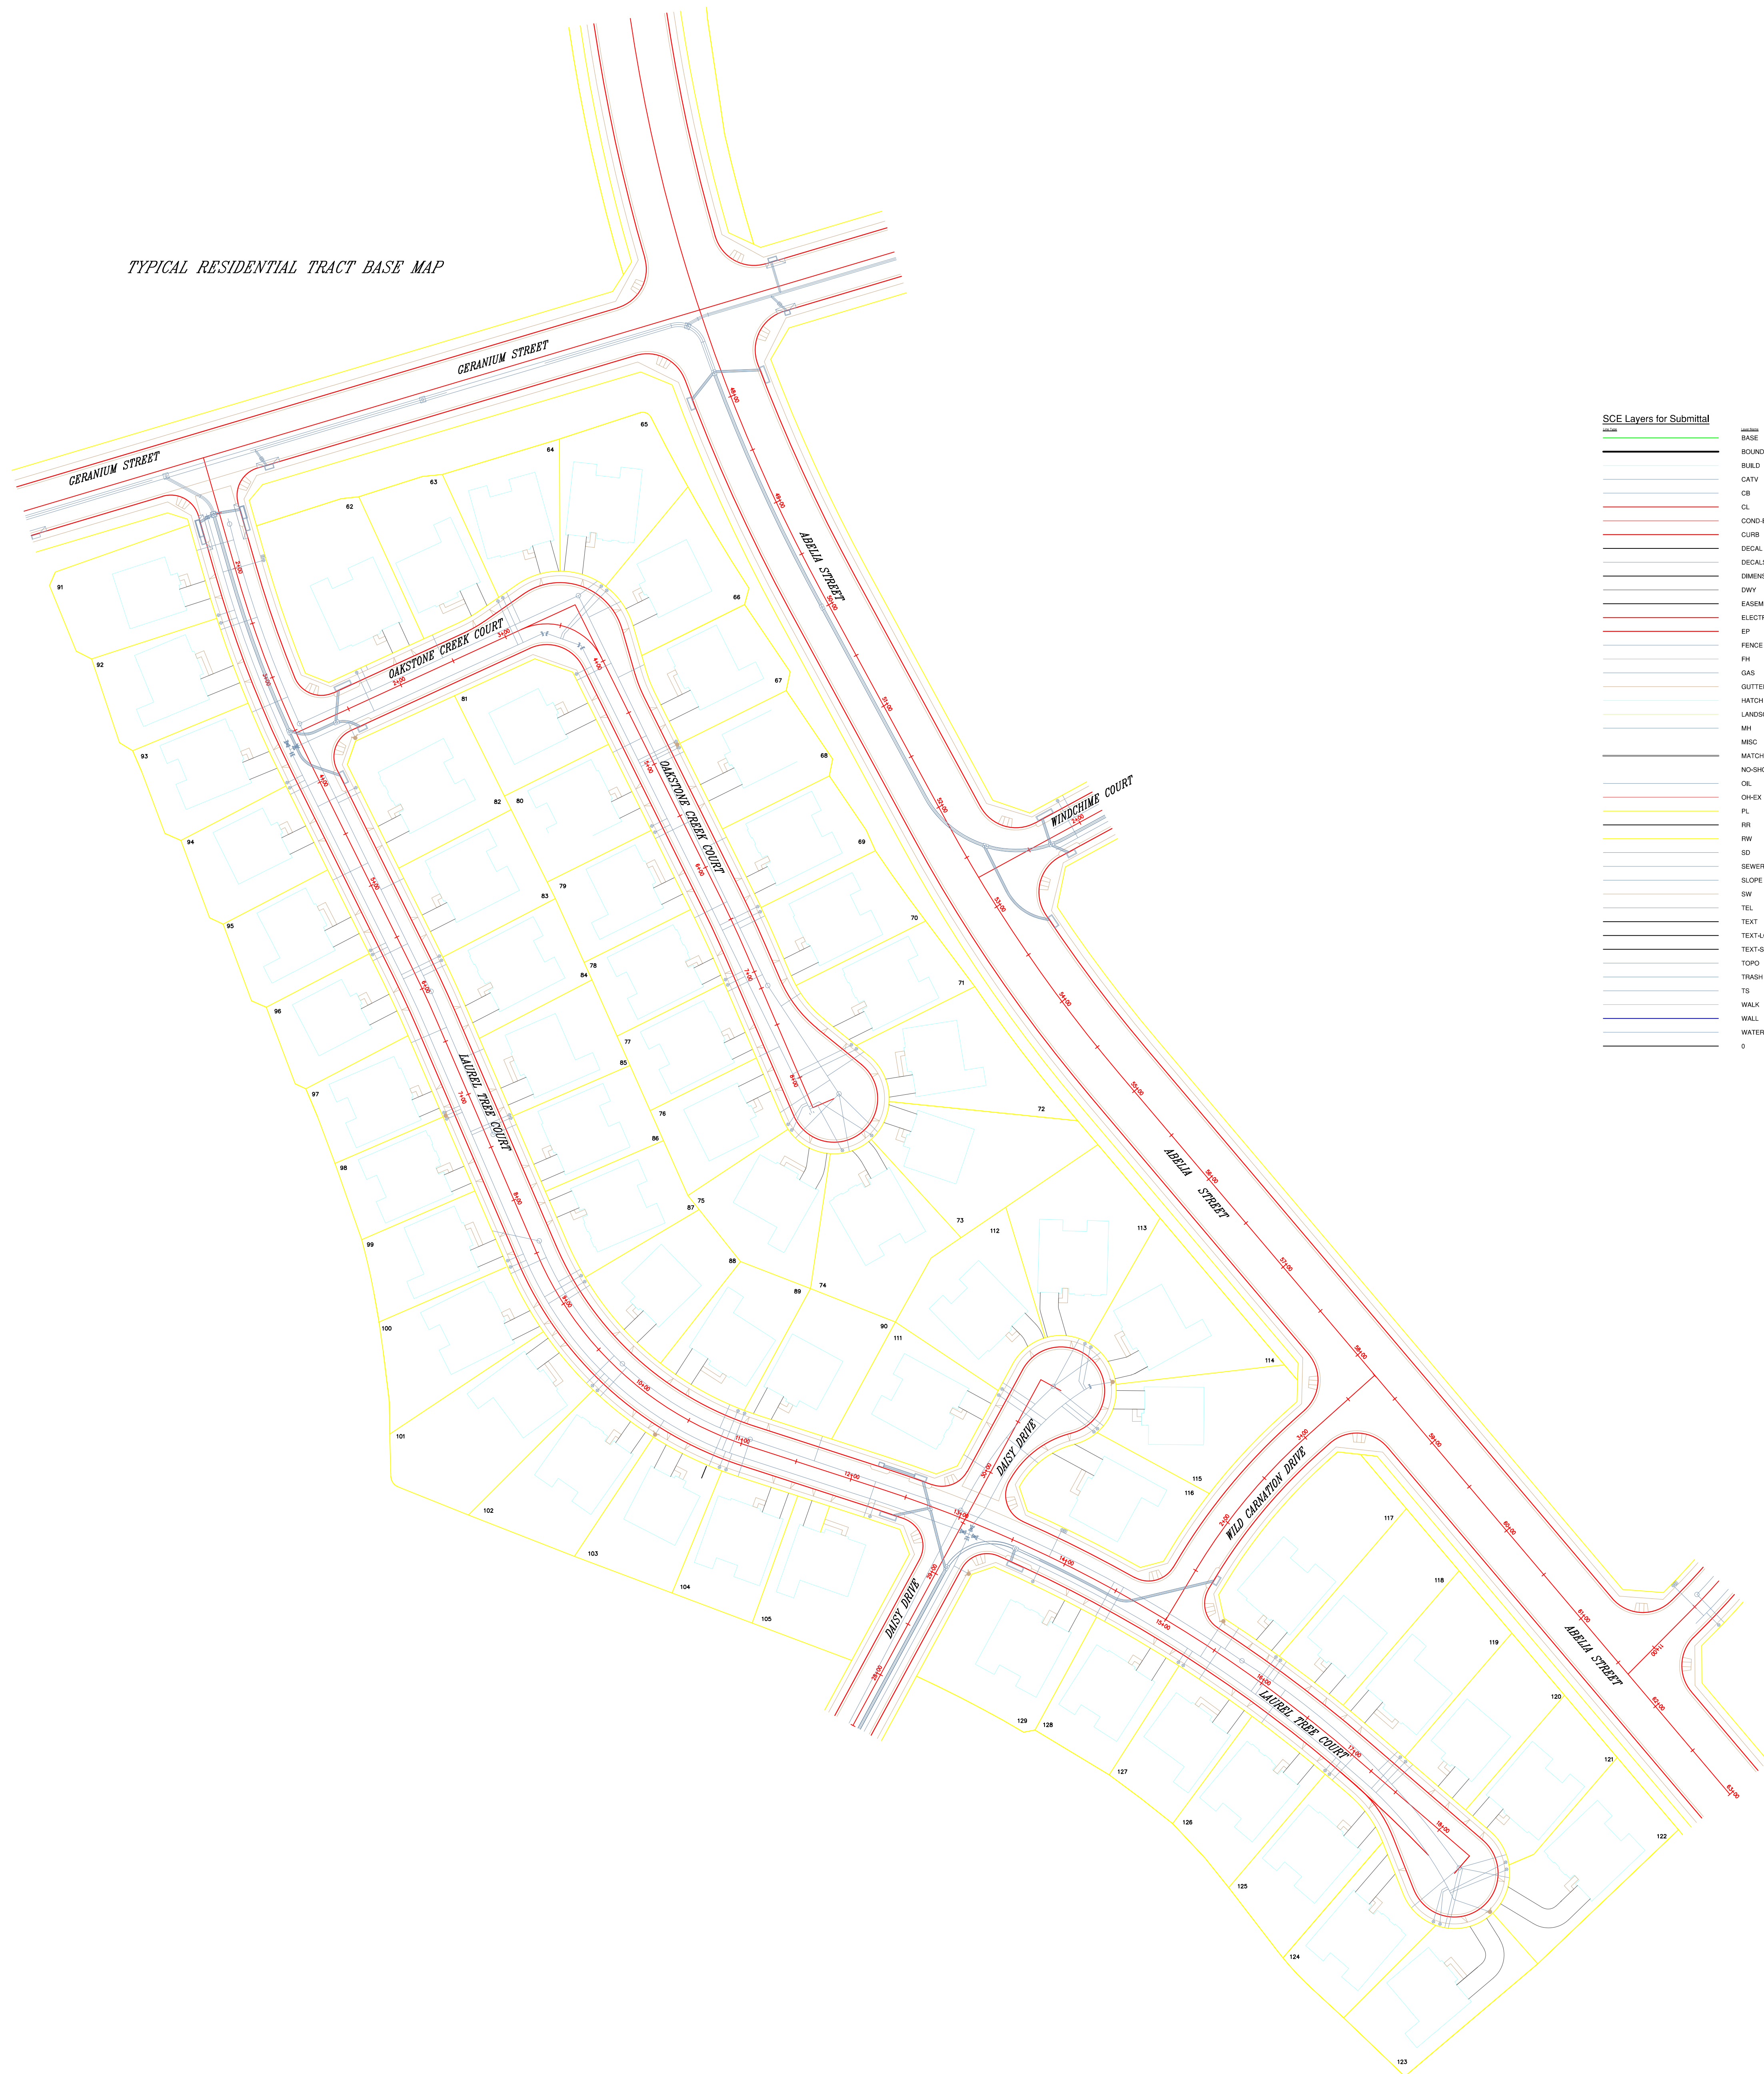

SCE Layers for Submittal

BASE	Sheet Setup & Title Block Border
BOUNDARY	Boundaries - City, County, etc.
BUILD	Building Footprint, Meter Location
CATV	Cable TV
CB	Catch Basin
CL	Center Line of Streets & Stationing Sta-Next
CONDUIT	SCE Entering Conduits
CURB	Curbs
DECAL	Edison Decals
DECALS	Edison Decals (Right)
DIMENSION	Dimensioning
DRAW	Driveway (not including aprons)
EASEMENT	Easement
ELECTRIC	SCE US Structures or OH Poles
EP	Edge of Pavement
FENCE	Fence
FR	Fire Hydrant
GAS	Gas Line
GUTTER	Gutter
HATCH	Hatching - (Bldg, etc.)
LANDSCAPE	Landscape
MISC	Misc. Utility Maps, Hatching, etc.
MATCHLINE	Match Lines
NO-SHOW	Items not to be plotted (On Not Plotted)
OH	OH Lines
OWNER	SCE Entering OH Lines
PL	Property Lines, Lot Lines
RR	Railroad
RW	Right-of-Way Lines
SD	Storm Drain
SEWER	Sanitary Sewer
SLOPE	Slope
SW	Sidewalk & Driveway Aprons
TEL	Telephone
TEXT	Text - Misc.
TEXT-LOTS	Text - Lot Numbers, Parcel, Tract
TEXT-STREETS	Text - Street Names
TOPG	Topography
TRASH	Trash Enclosures
TS	Traffic Signals
WALK	Walkway & Driveway Aprons (Inboard)
WALL	Walls (Decorative, Retaining, etc.)
WATER	Water
0	Zero Layer (Nothing on this Layer)

PRIVATE STREET, MULTI FAMILY BASE MAP

